



Project Vicinity Plan - Main Floor Level

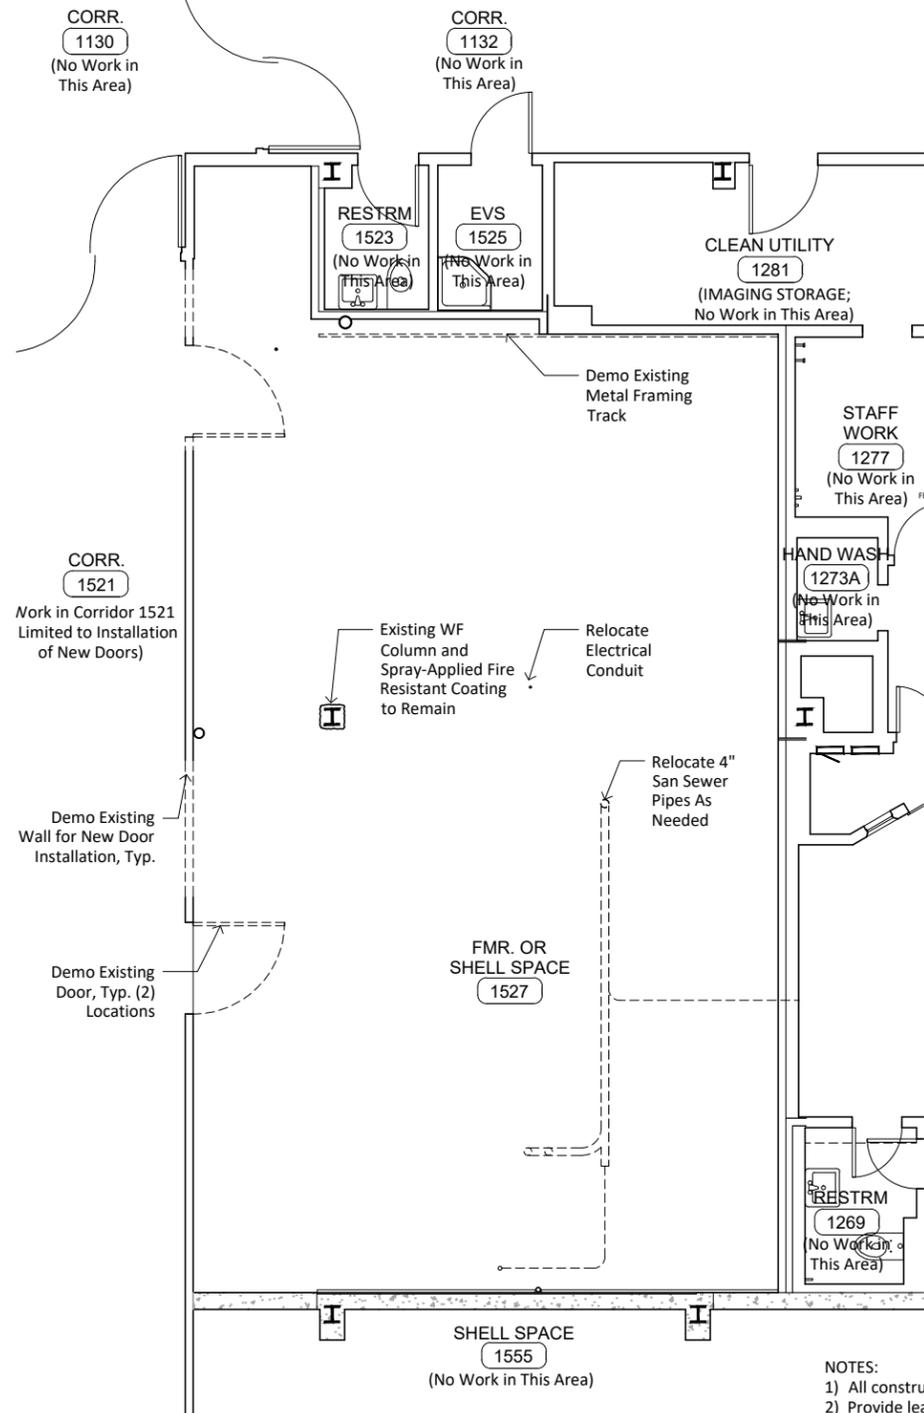

1 Existing/Demolition Floor Plan

- NOTES:
- 1) All construction to meet current FGI, ICC, NFPA and OSHA standards.
  - 2) Provide lead shielded finishes, doors, relights and electrical/data boxes at the CT room enclosure.
  - 3) Provide heat-welded sheet vinyl flooring with flash-covered base (Tarkett Optima iQ or equal).
  - 4) At walls and soffits, provide Level 5 finish and Semi-gloss wall paint throughout.
  - 5) Provide GWB soffit above wall cabinets and full-height cabinets.
  - 6) At ceilings, provide Armstrong Ultima High NRC ceiling tiles, Typ. UON
  - 7) Provide painted GWB ceiling at restroom.
  - 8) All lighting to have rheostat control.
  - 9) Provide new rooftop air handler and ducting for mechanical heating, ventilation, and cooling.

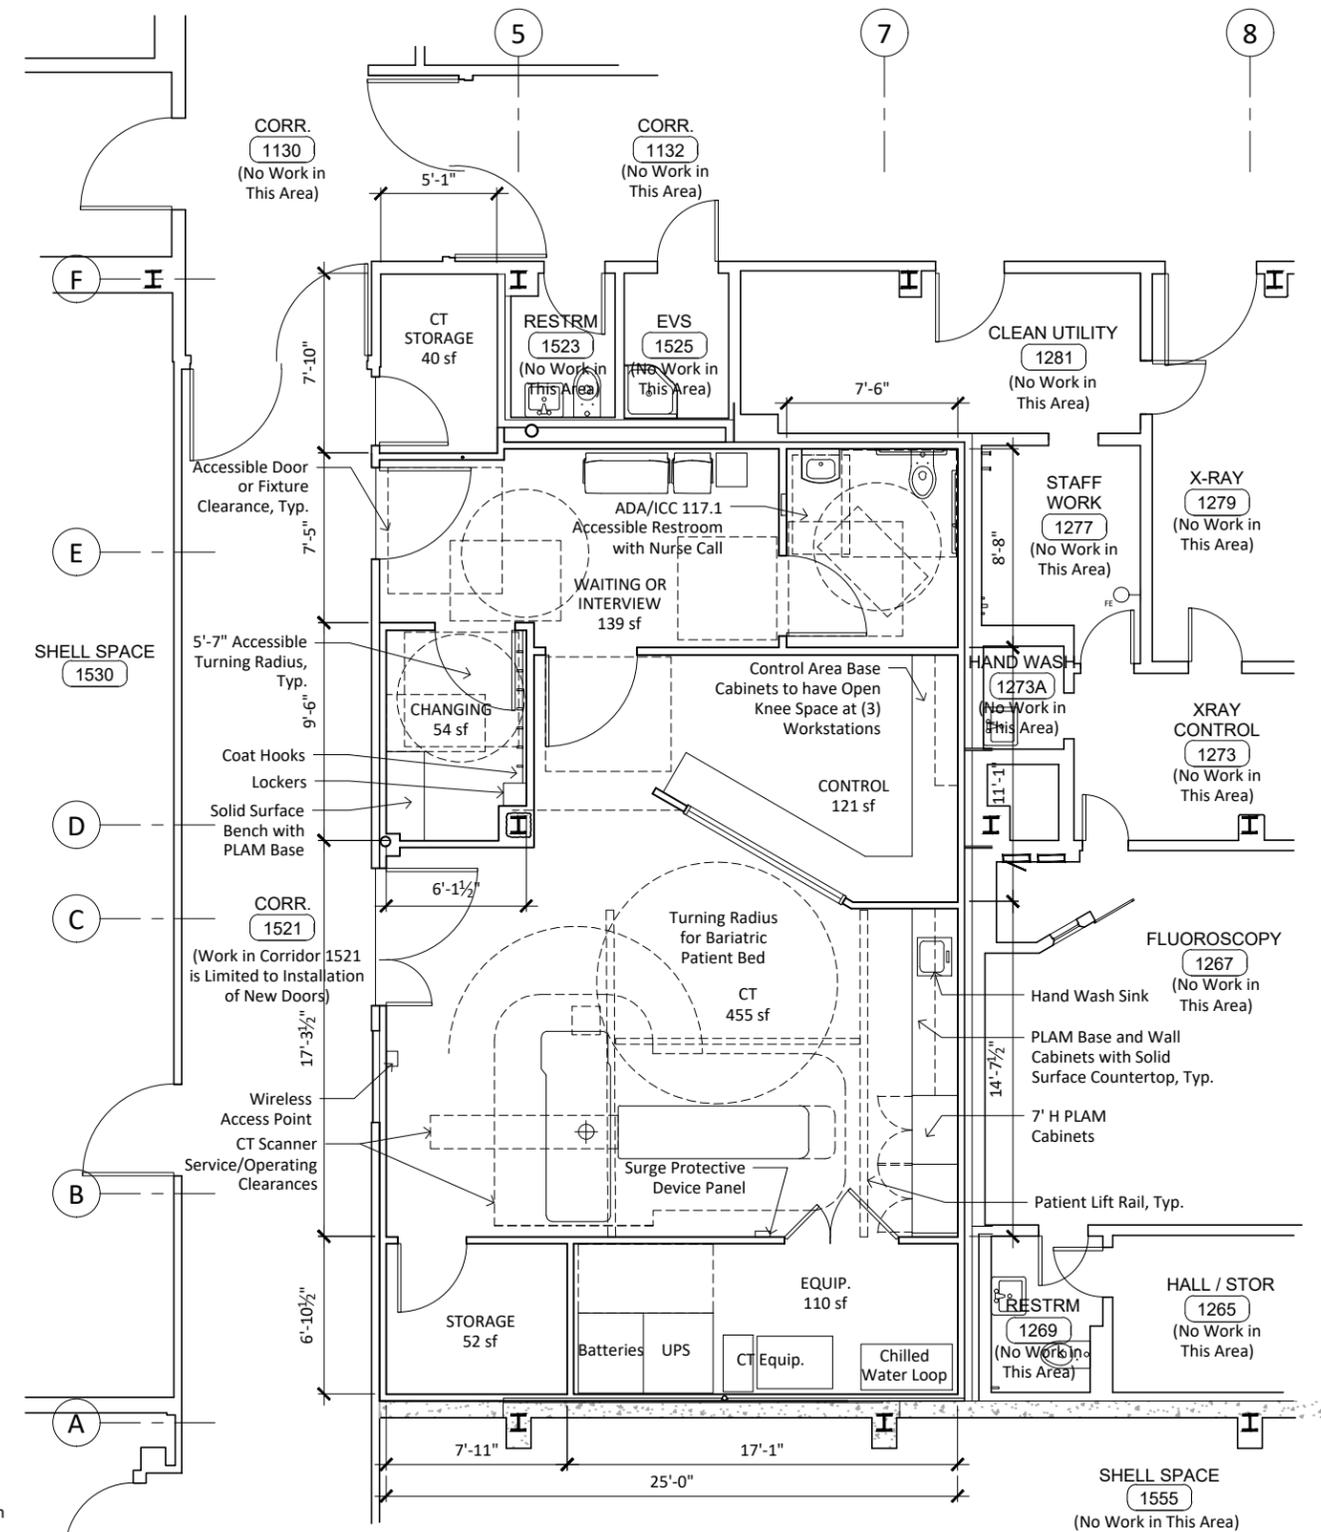

2 New Floor Plan